

RECOMMENDED CONSTRUCTION TRAFFIC STAGING DURING BRIDGE REPLACEMENT

LEGEND:




PAVEMENT WIDENING



NEW BRIDGE DRIVING SURFACE




ARCH END PROTECTION

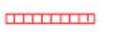

ARCH




SIDEWALK

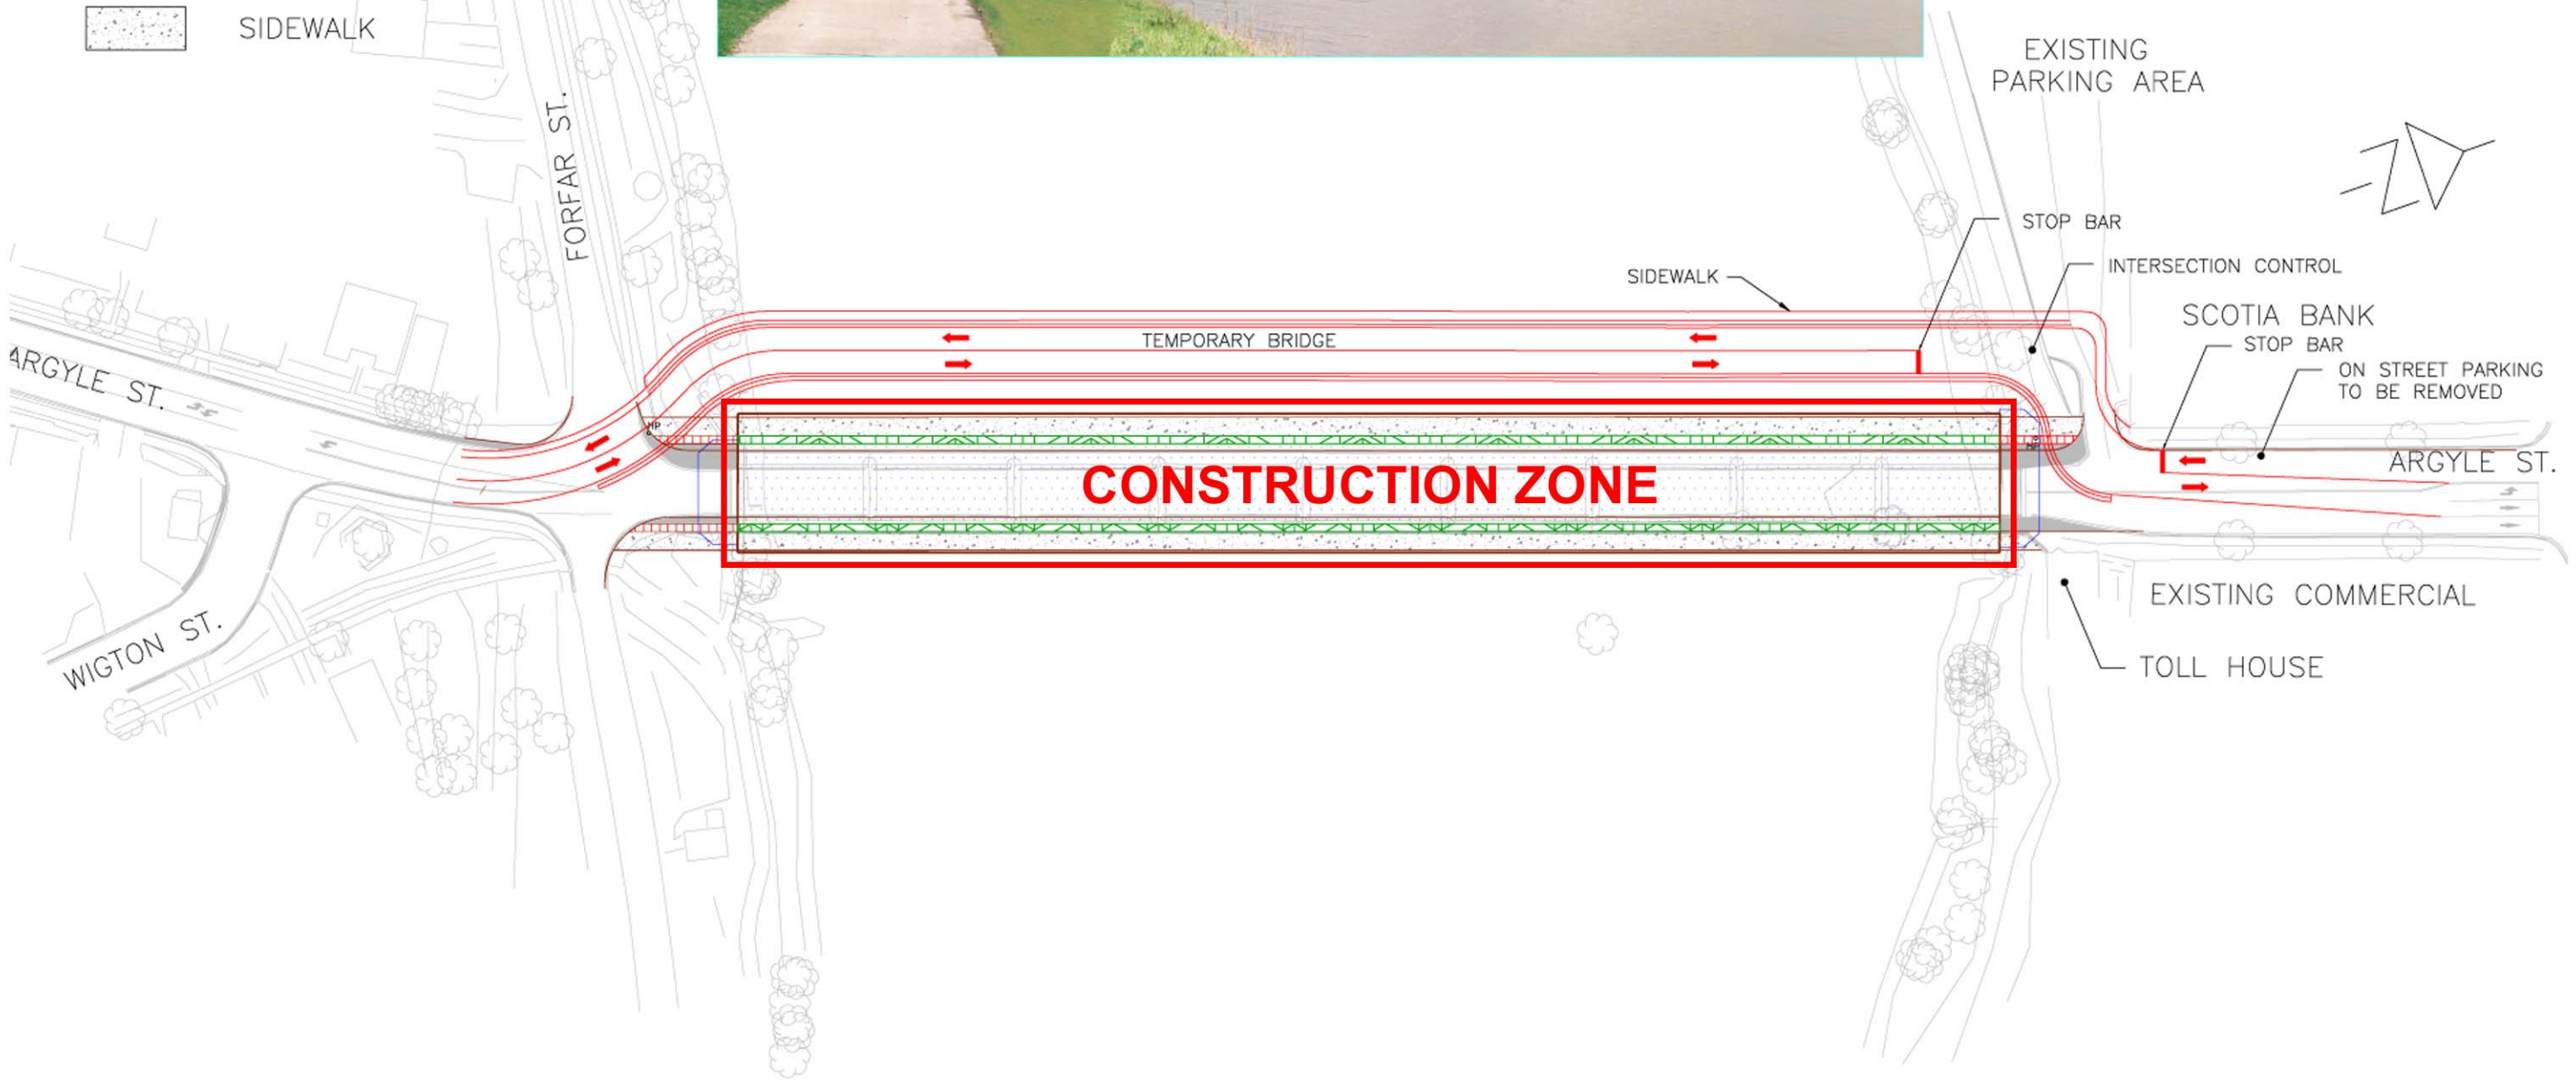

CONSTRUCTION TRAFFIC STAGING PLAN

Existing Traffic and New Temporary Bridge

STAGE 1

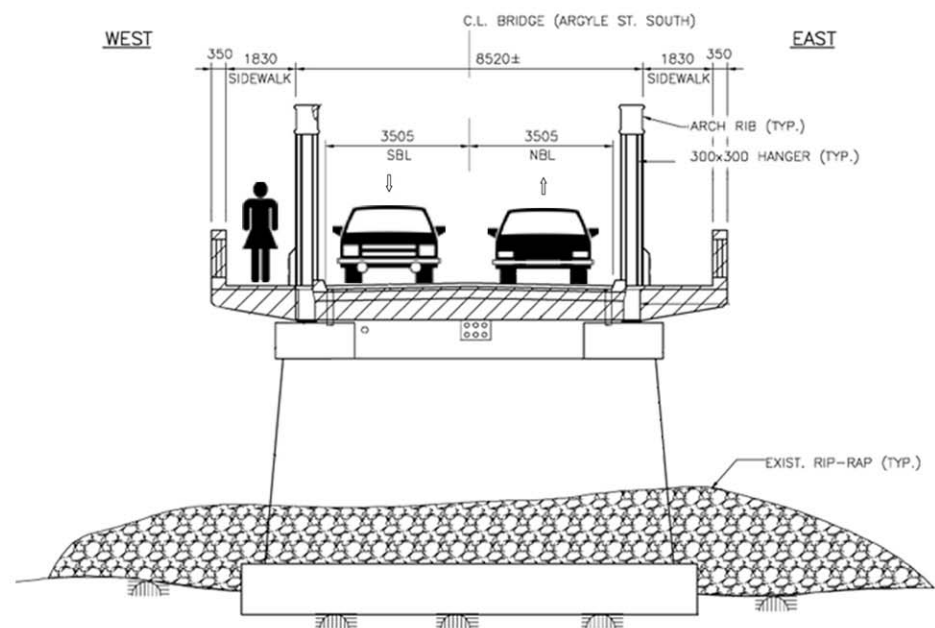


Existing Bridge




Construction Zone

Construct the temporary modular bridge beside the existing Argyle Street Bridge.

STAGE 2

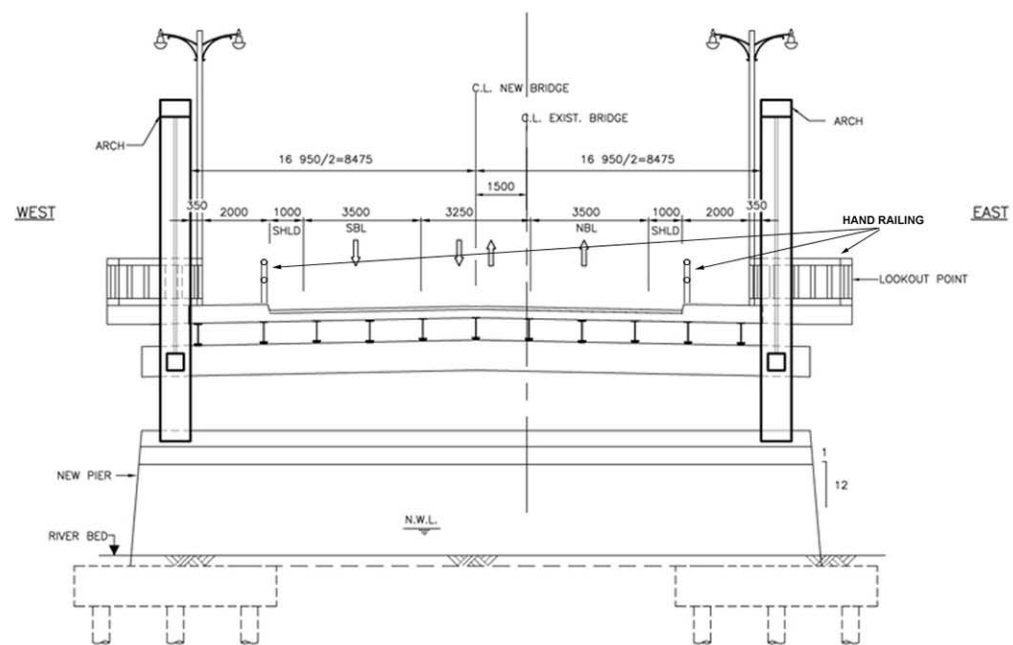


Construction Zone

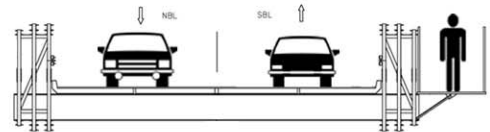


In Use

Detour both lanes of traffic on Argyle Street to the temporary bridge.

STAGE 3

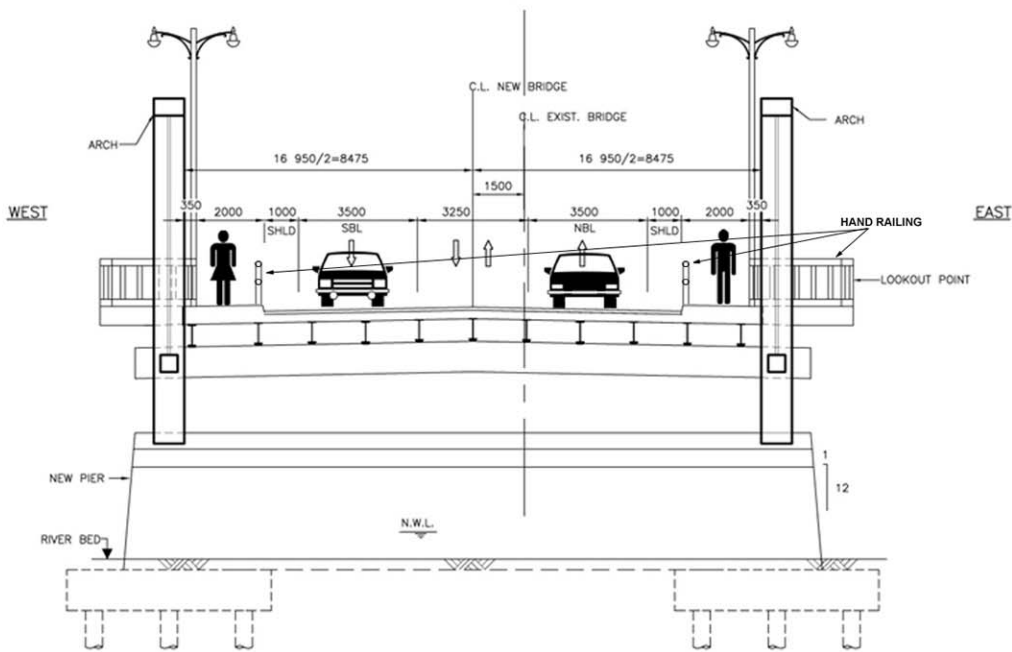

Completed Bridge

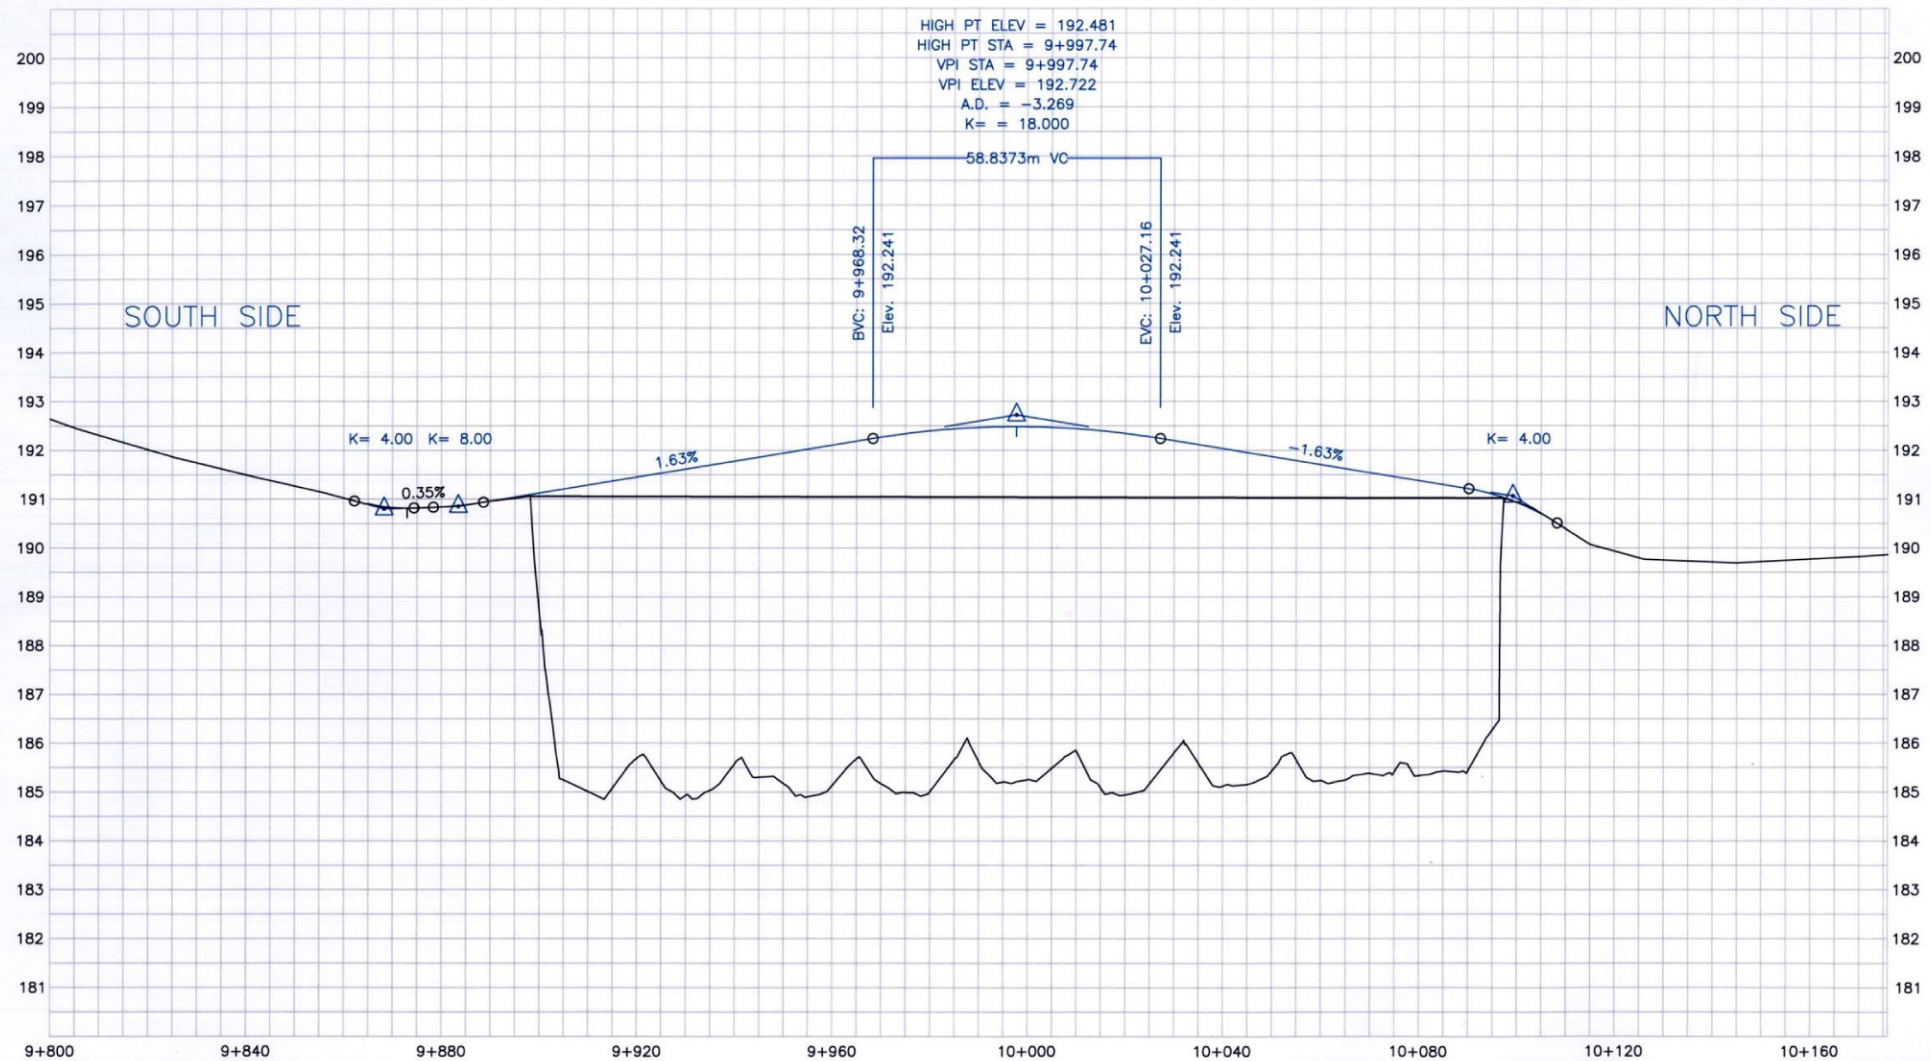

LEGEND:

- ORIGINAL GROUND
- PROPOSED VERTICAL ALIGNMENT