
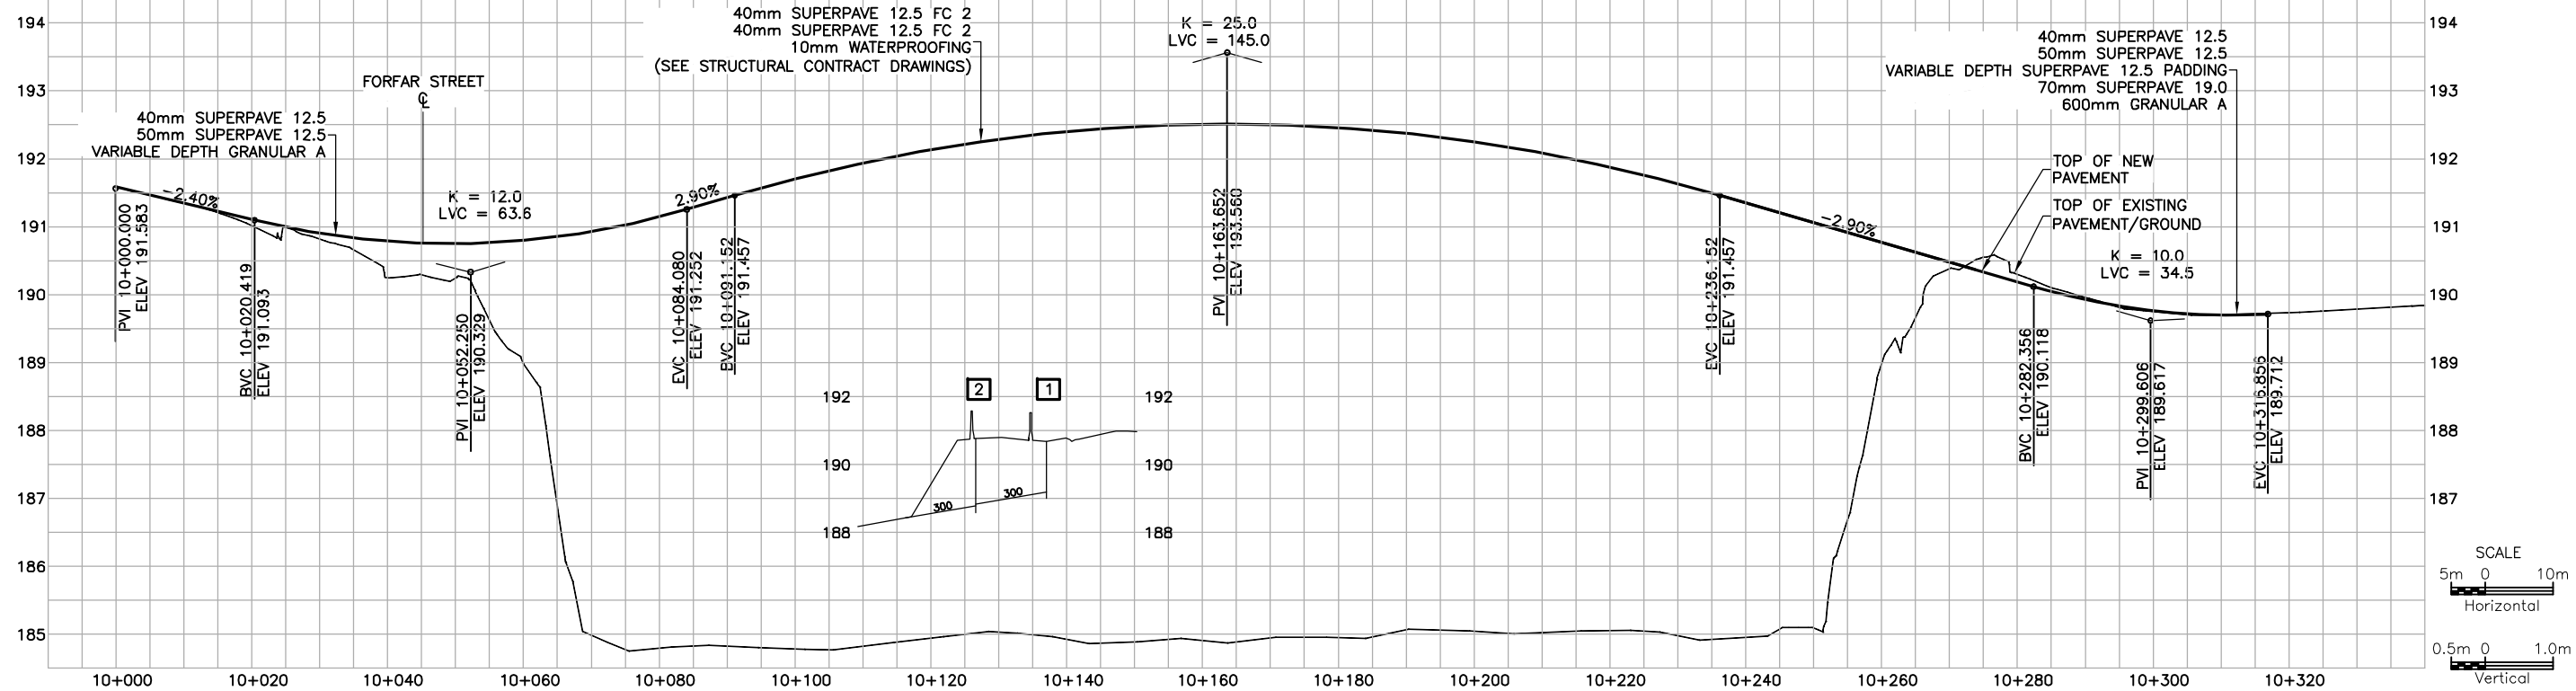


APPENDIX

D GENERAL ARRANGEMENT DRAWING

A large, white, stylized chevron or arrow graphic pointing downwards and to the right, located in the bottom-left corner of the page.

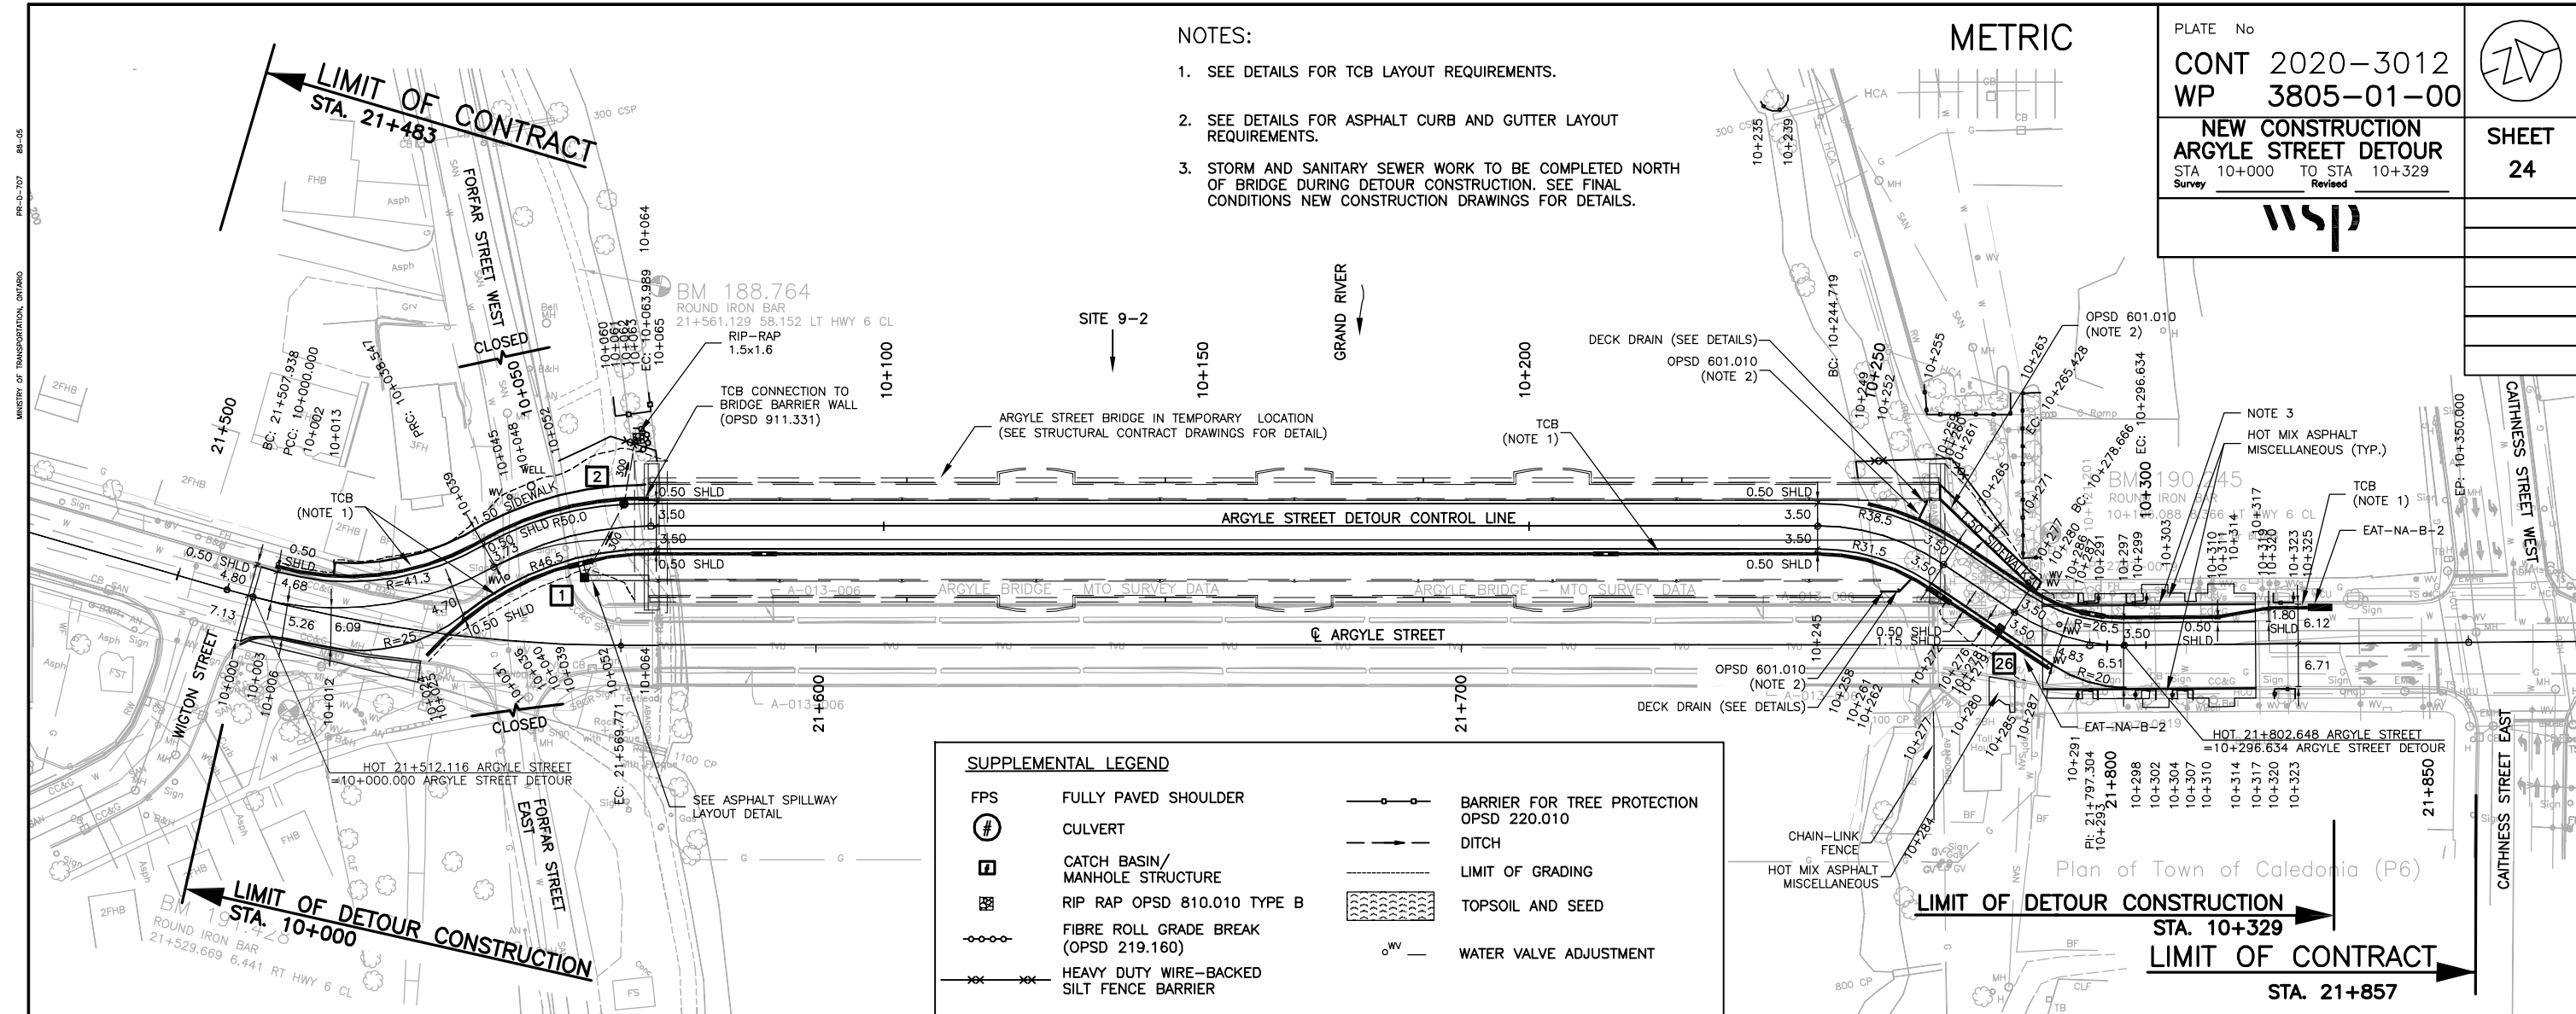

SUPPLEMENTAL LEGEND

FPS	FULLY PAVED SHOULDER		RIP RAP OPSD 810.010 TYPE B
	CATCH BASIN/ MANHOLE STRUCTURE		HEAVY DUTY WIRE-BACKED SILT FENCE BARRIER
	MANHOLE ADJUSTMENT		BARRIER FOR TREE PROTECTION OPSD 220.010
	CATCH BASIN ADJUSTMENT		DITCH
	WATER VALVE ADJUSTMENT		LIMIT OF GRADING
	MONITORING WELL ADJUSTMENT		TOPSOIL AND SEED
	DROP CURB		ROCK PROTECTION
	OPSD 608.010		
	OPSD 605.030		

METRIC

PLATE No

CONT 2020-3012
WP 3805-01-00

NEW CONSTRUCTION



STA 21+488 TO STA 21+680

Survey Revised

wsp




SHEET
25

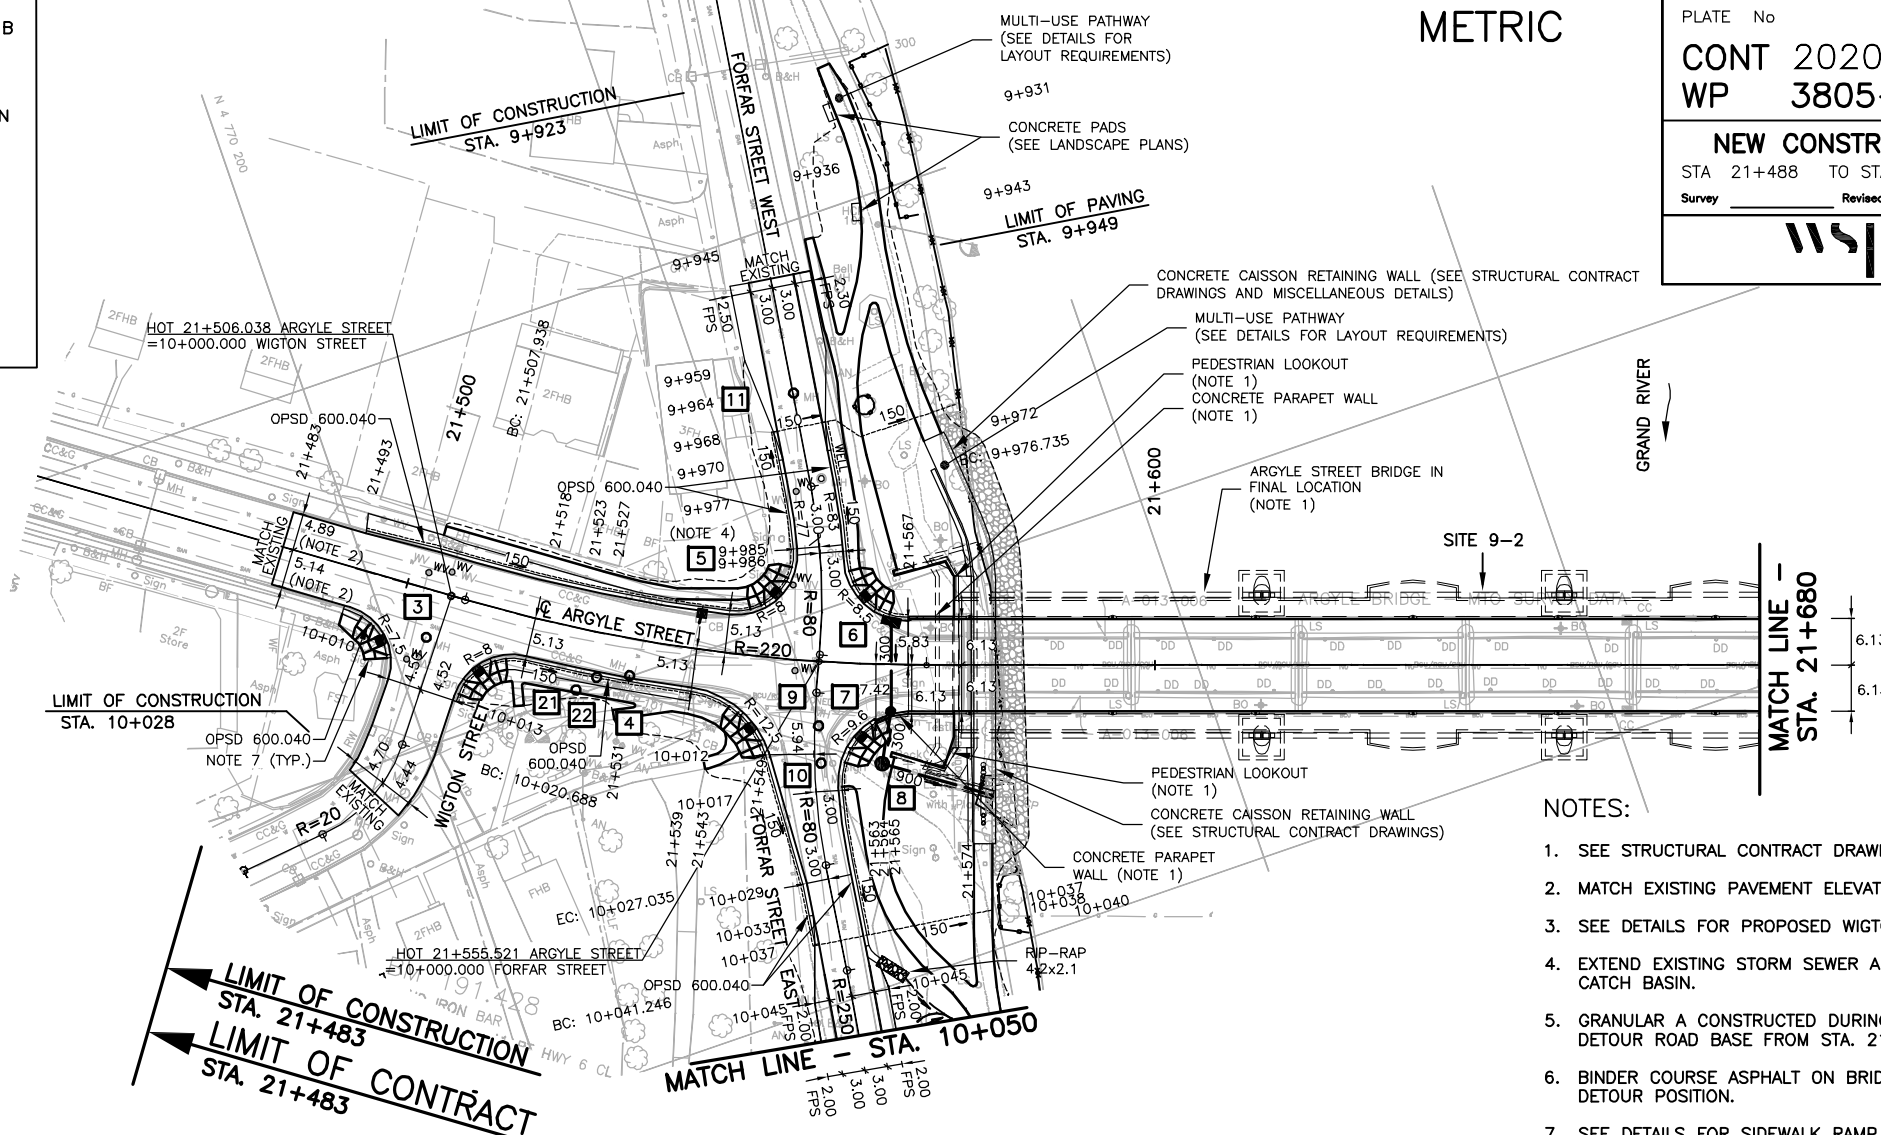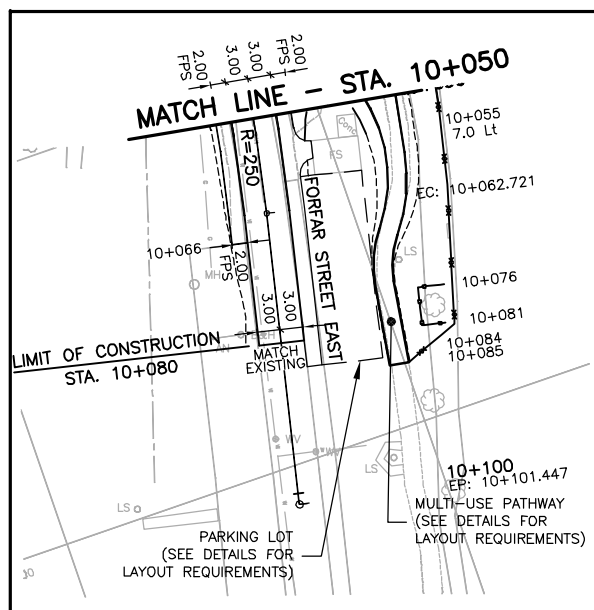

NOTES:

1. SEE STRUCTURAL CONTRACT DRAWINGS FOR DETAILS.
2. MATCH EXISTING PAVEMENT ELEVATION AND WIDTH AT LIMIT.
3. SEE DETAILS FOR PROPOSED WIGTON STREET PROFILE.
4. EXTEND EXISTING STORM SEWER AND CONNECT TO NEW STORM CATCH BASIN.
5. GRANULAR A CONSTRUCTED DURING STAGE 3 AS PART OF DETOUR ROAD BASE FROM STA. 21+512 TO STA 21+539.
6. BINDER COURSE ASPHALT ON BRIDGE TO REMAIN FROM DETOUR POSITION.
7. SEE DETAILS FOR SIDEWALK RAMP LAYOUT REQUIREMENTS.

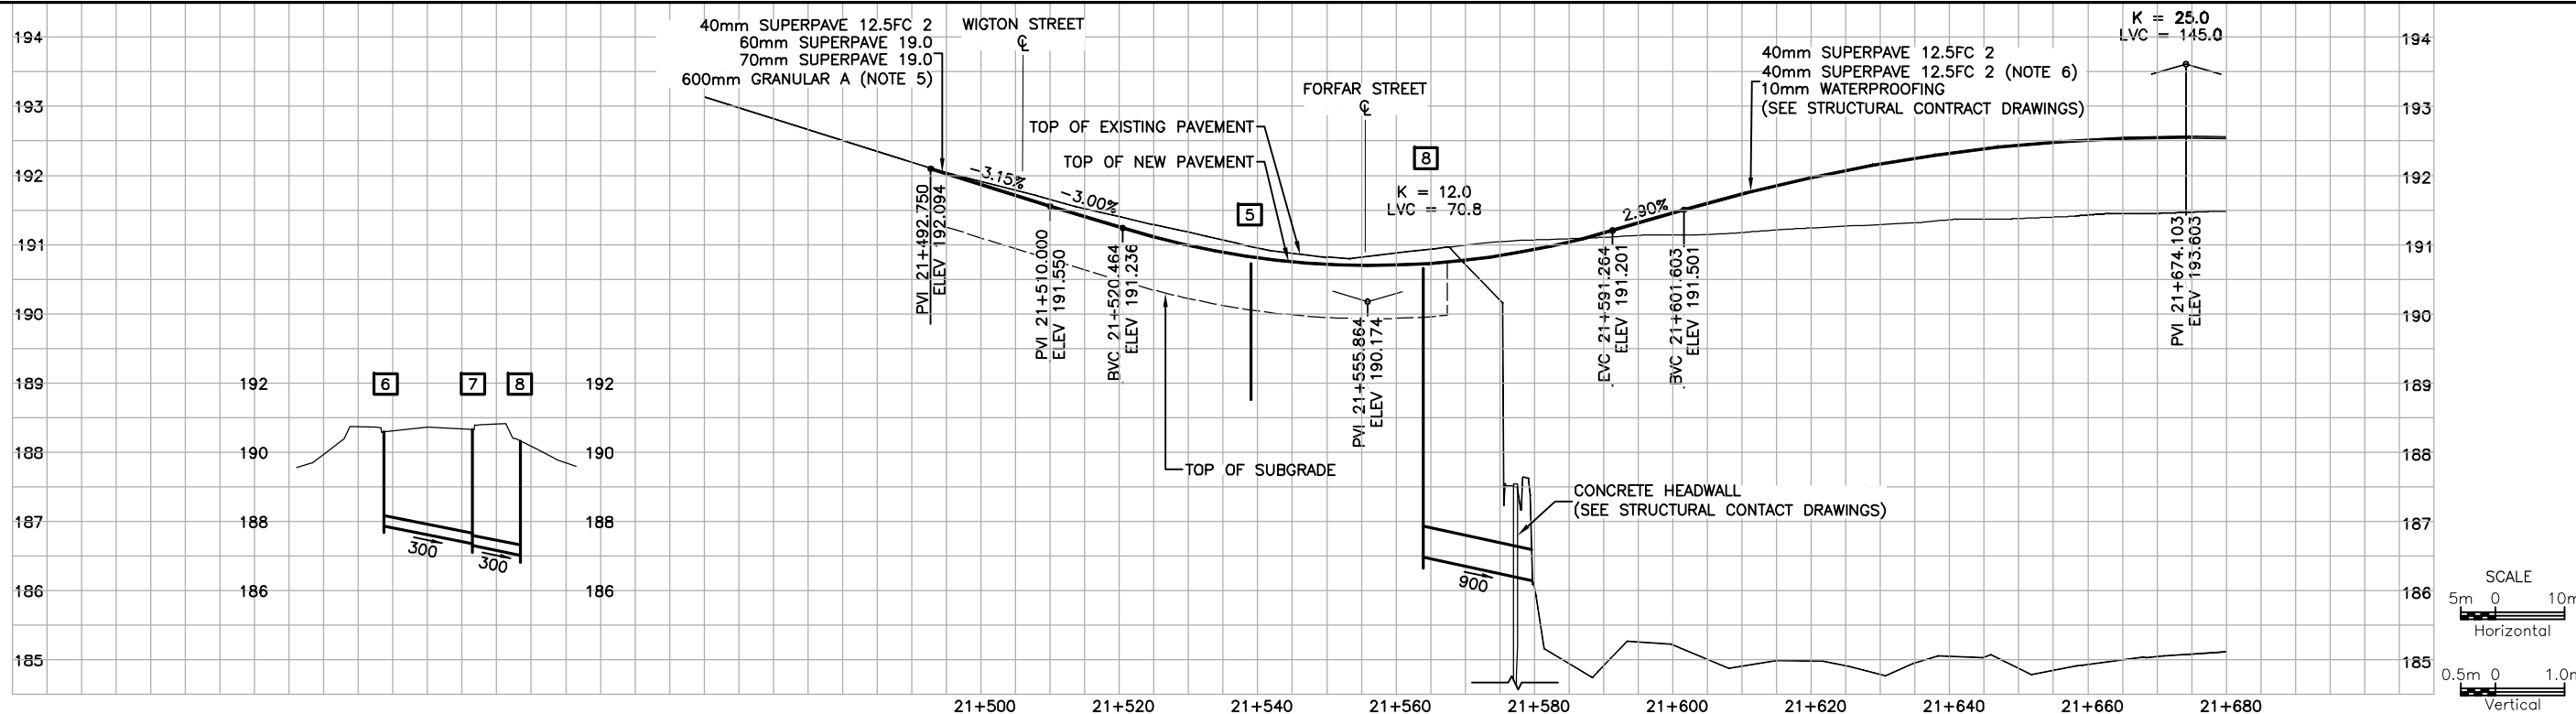

SUPPLEMENTAL LEGEND

FPS	FULLY PAVED SHOULDER		RIP RAP OPSD 810.010 TYPE B
	CATCH BASIN/ MANHOLE STRUCTURE		HEAVY DUTY WIRE-BACKED SILT FENCE BARRIER
	MANHOLE ADJUSTMENT		BARRIER FOR TREE PROTECTION OPSD 220.010
	CATCH BASIN ADJUSTMENT		DITCH
	WATER VALVE ADJUSTMENT		LIMIT OF GRADING
	MONITORING WELL ADJUSTMENT		TOPSOIL AND SEED
	DROP CURB		ROCK PROTECTION
	OPSD 608.010		FENCE LOCATED ON TOE WALL
	OPSD 605.030		

METRIC

PLATE No

CONT 2020-3012
WP 3805-01-00

NEW CONSTRUCTION

STA 21+680 TO STA 21+857

Survey Revised

wsp

SHEET
26

NOTES:

1. SEE STRUCTURAL CONTRACT DRAWINGS FOR DETAILS.
2. MATCH EXISTING PAVEMENT ELEVATION AND WIDTH AT LIMIT.
3. BINDER COURSE ASPHALT ON BRIDGE TO REMAIN FROM DETOUR POSITION.
4. GRANULAR A CONSTRUCTED DURING STAGE 3 AS PART OF DETOUR ROAD BASE FROM STA. 21+790 TO STA. 21+823.

